




EXCELLENCE IN ROOFING

RENOLIT *WATERPROOFING*



Rely on it.

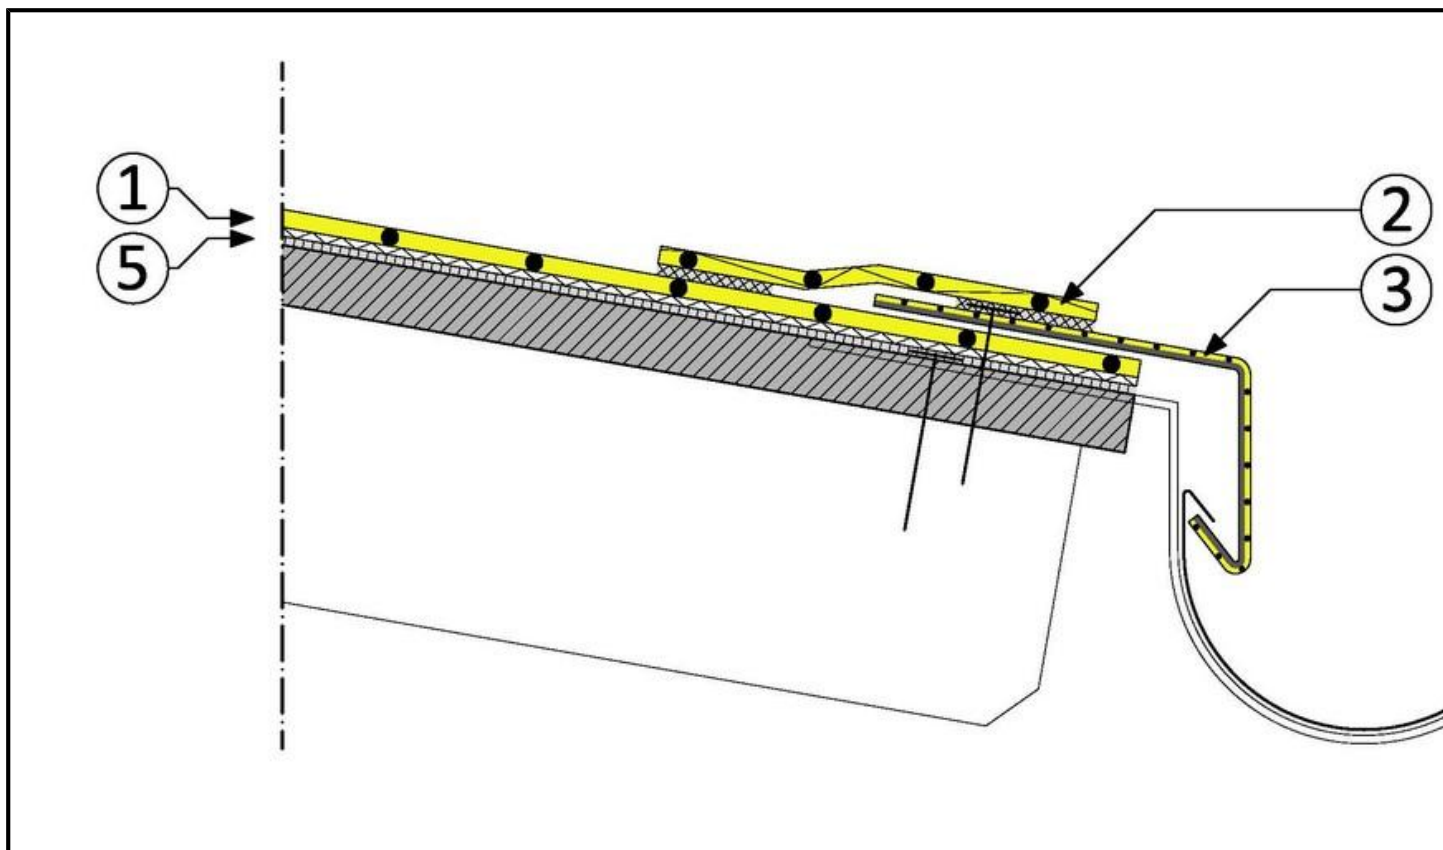

Dakrandafwerking met hanggoot

1. RENOLIT ALKORPLAN A 35179 DAKBAAN
2. RENOLIT ALKORPLAN F 35176 DAKBAAN
3. RENOLIT ALKORPLAN METAALFOLIEPLAAT
5. RENOLIT ALKORPLUS 81068 PU-LIJM
5. RENOLIT ALKORPLUS 81068 PU-LIJM